


Luminaire Summary

Luminaire Schedule						
Symbol	Qty	Label	Arrangement	Total Lamp Lumens	LLF	Description
☐	66	KETRA-S30_10-40DEG	SINGLE	N.A.	0.900	S3010BTWFL1
☐	144	KETRA-S30_10-25DEG	SINGLE	N.A.	0.900	S3010BTFL1
☉	87	KETRA-S30_08-15DEG	SINGLE	N.A.	1.000	S3008BTSP1

Viewpoint


- RAB ALED3T
* INSTALLED
ROUND LEVEL

ITS COURT LED
LOOD LIGHTS
- RAB ALED3T
* INSTALLED
ROUND LEVEL

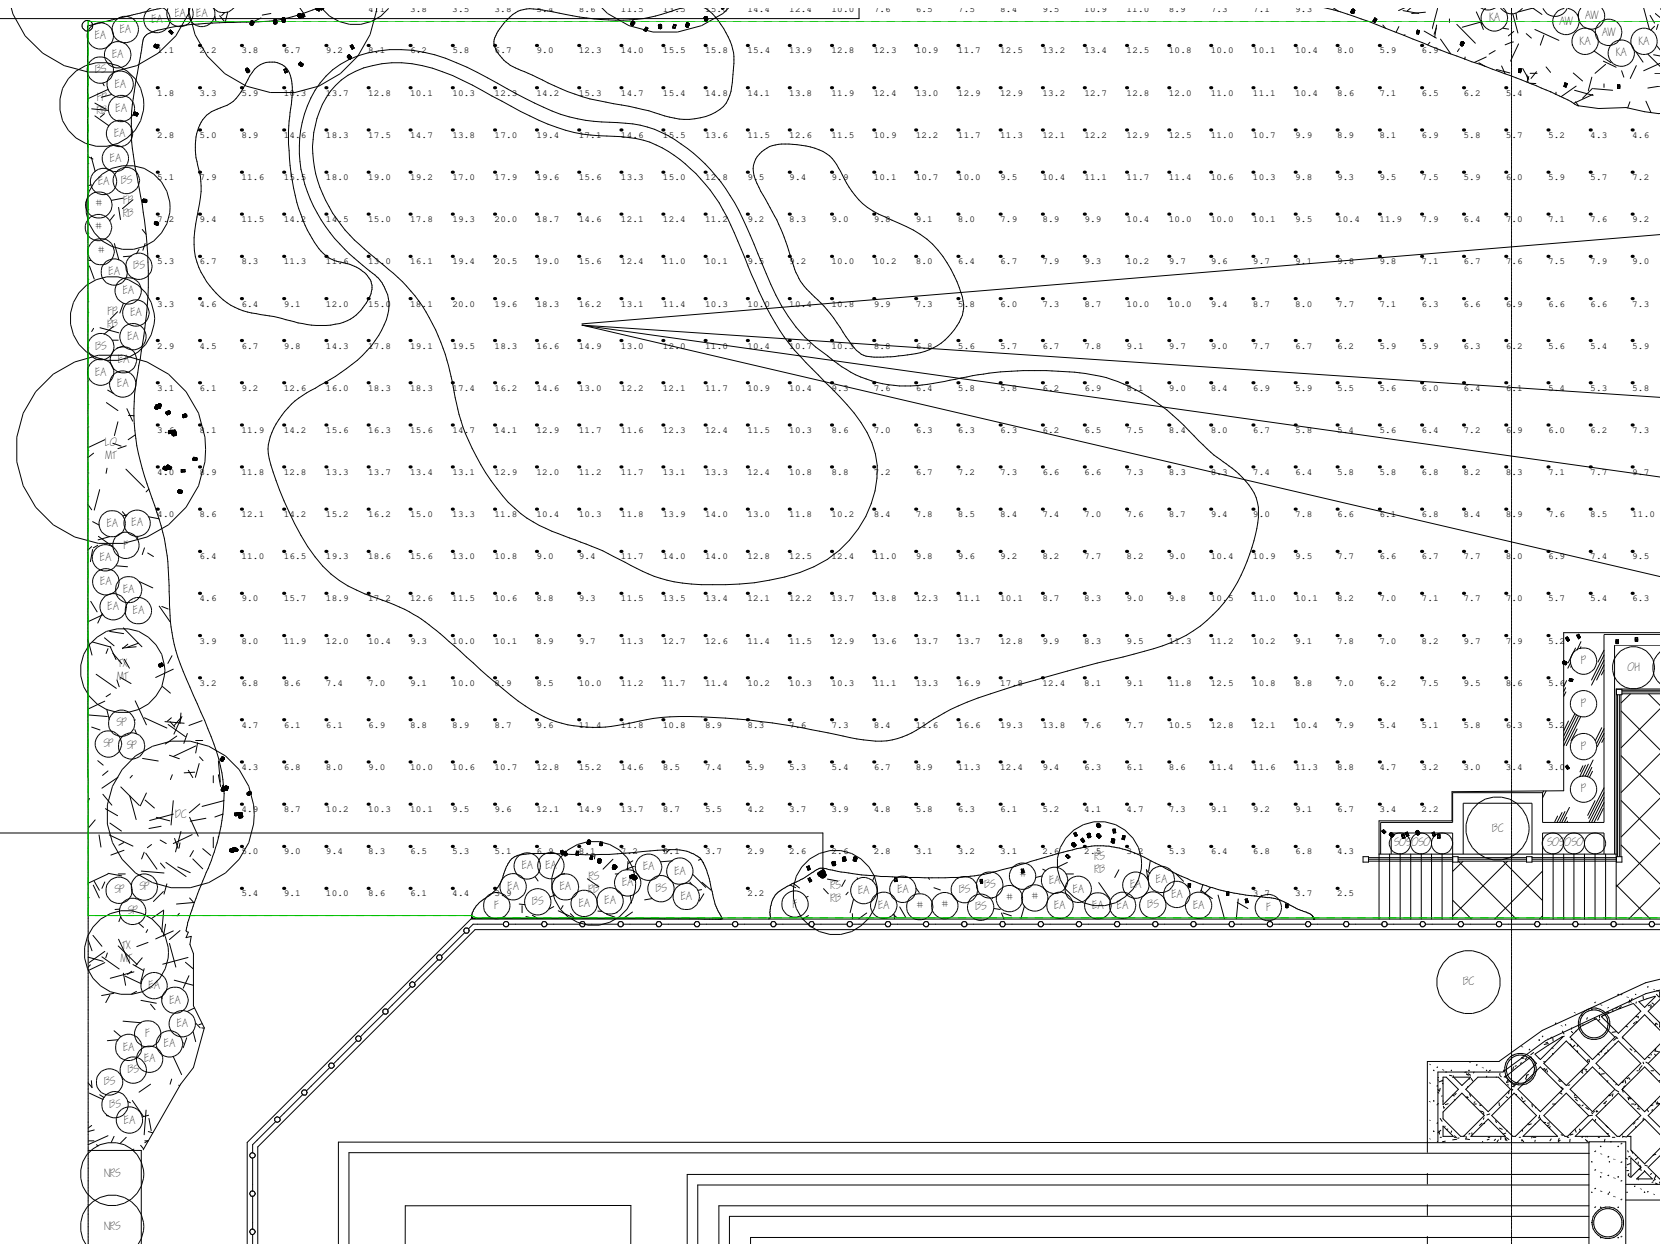


VIEWPOINT: GOLF GREEN

Viewpoint - Cont.

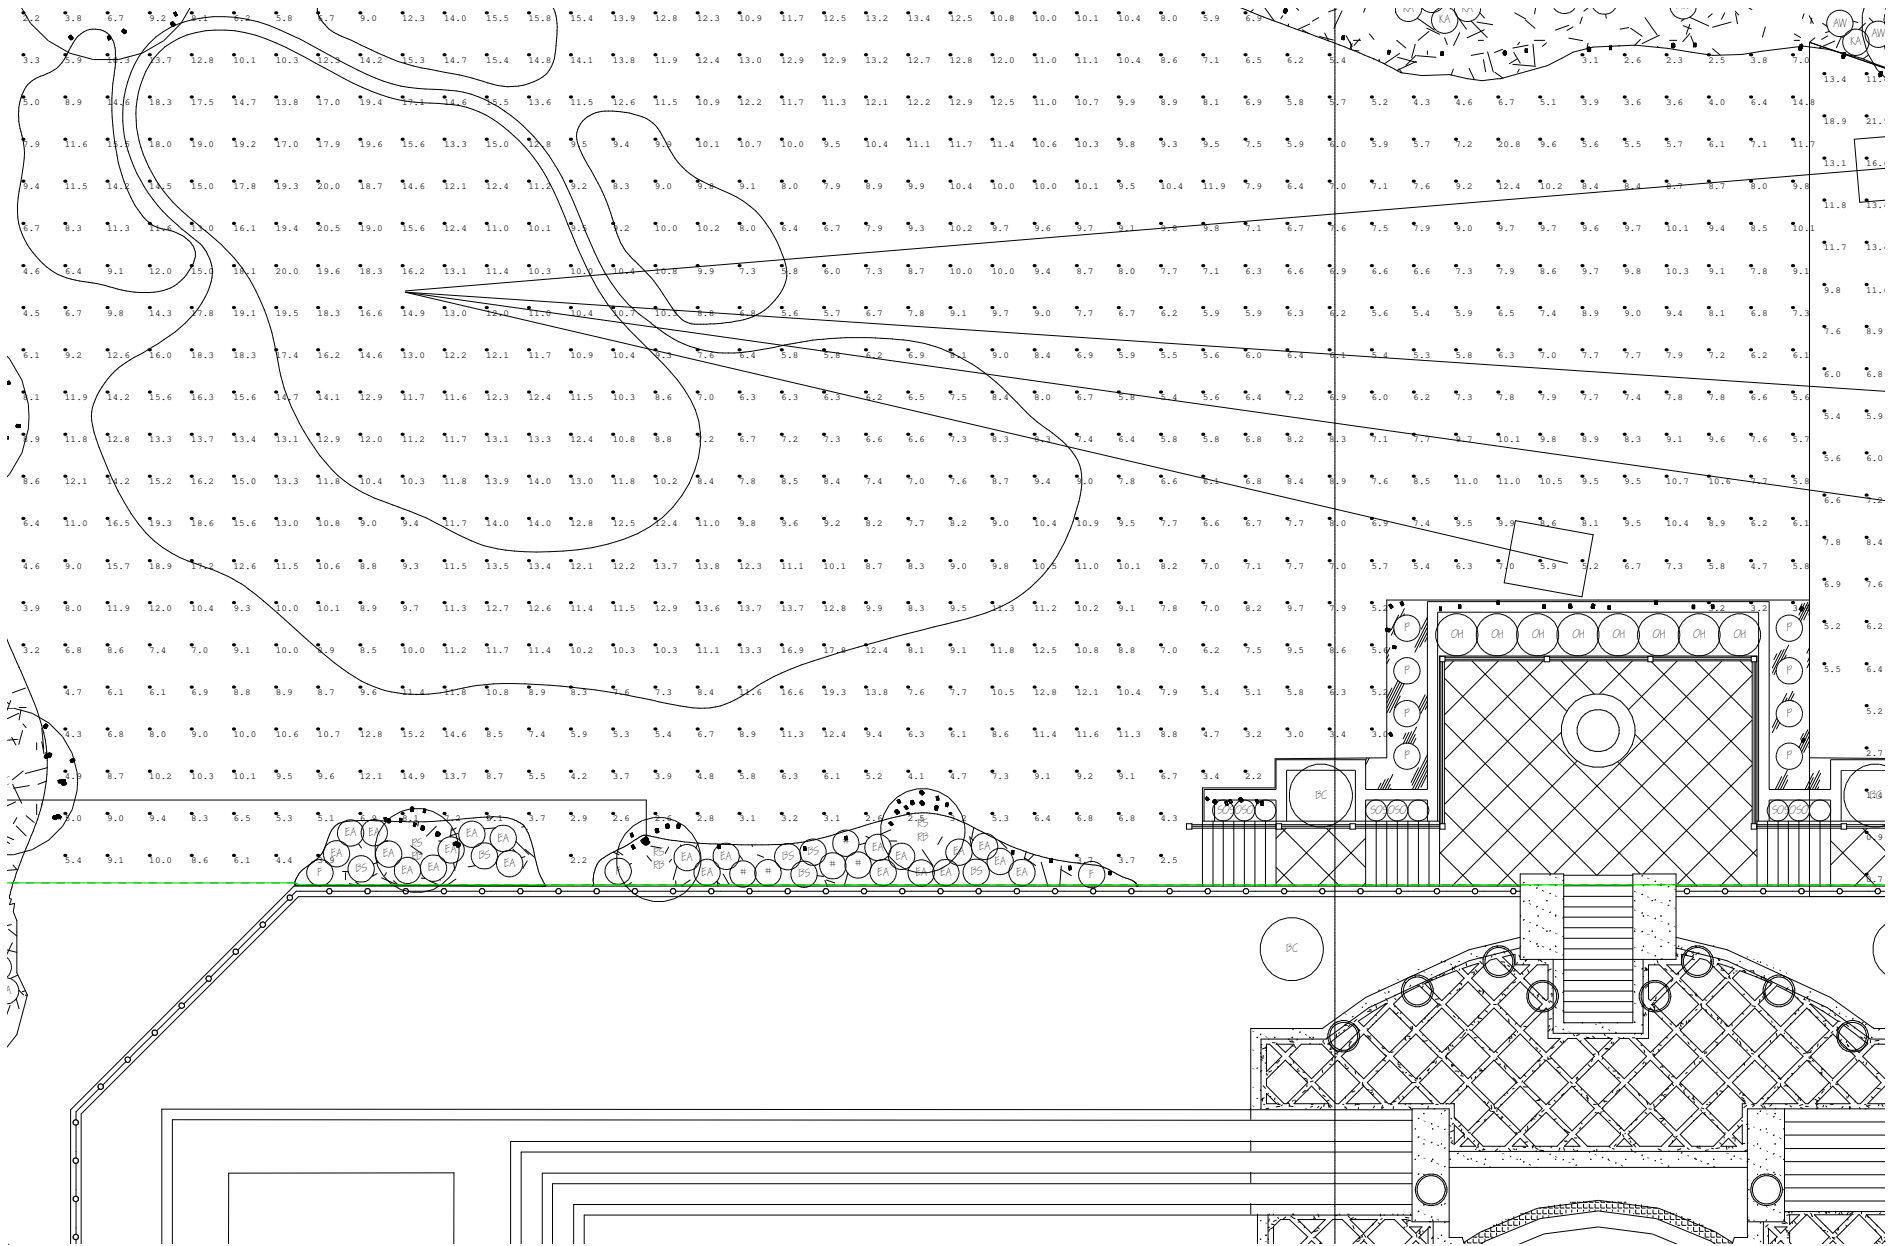


VIEWPOINT: GOLF RANGE

Viewpoint - Cont.

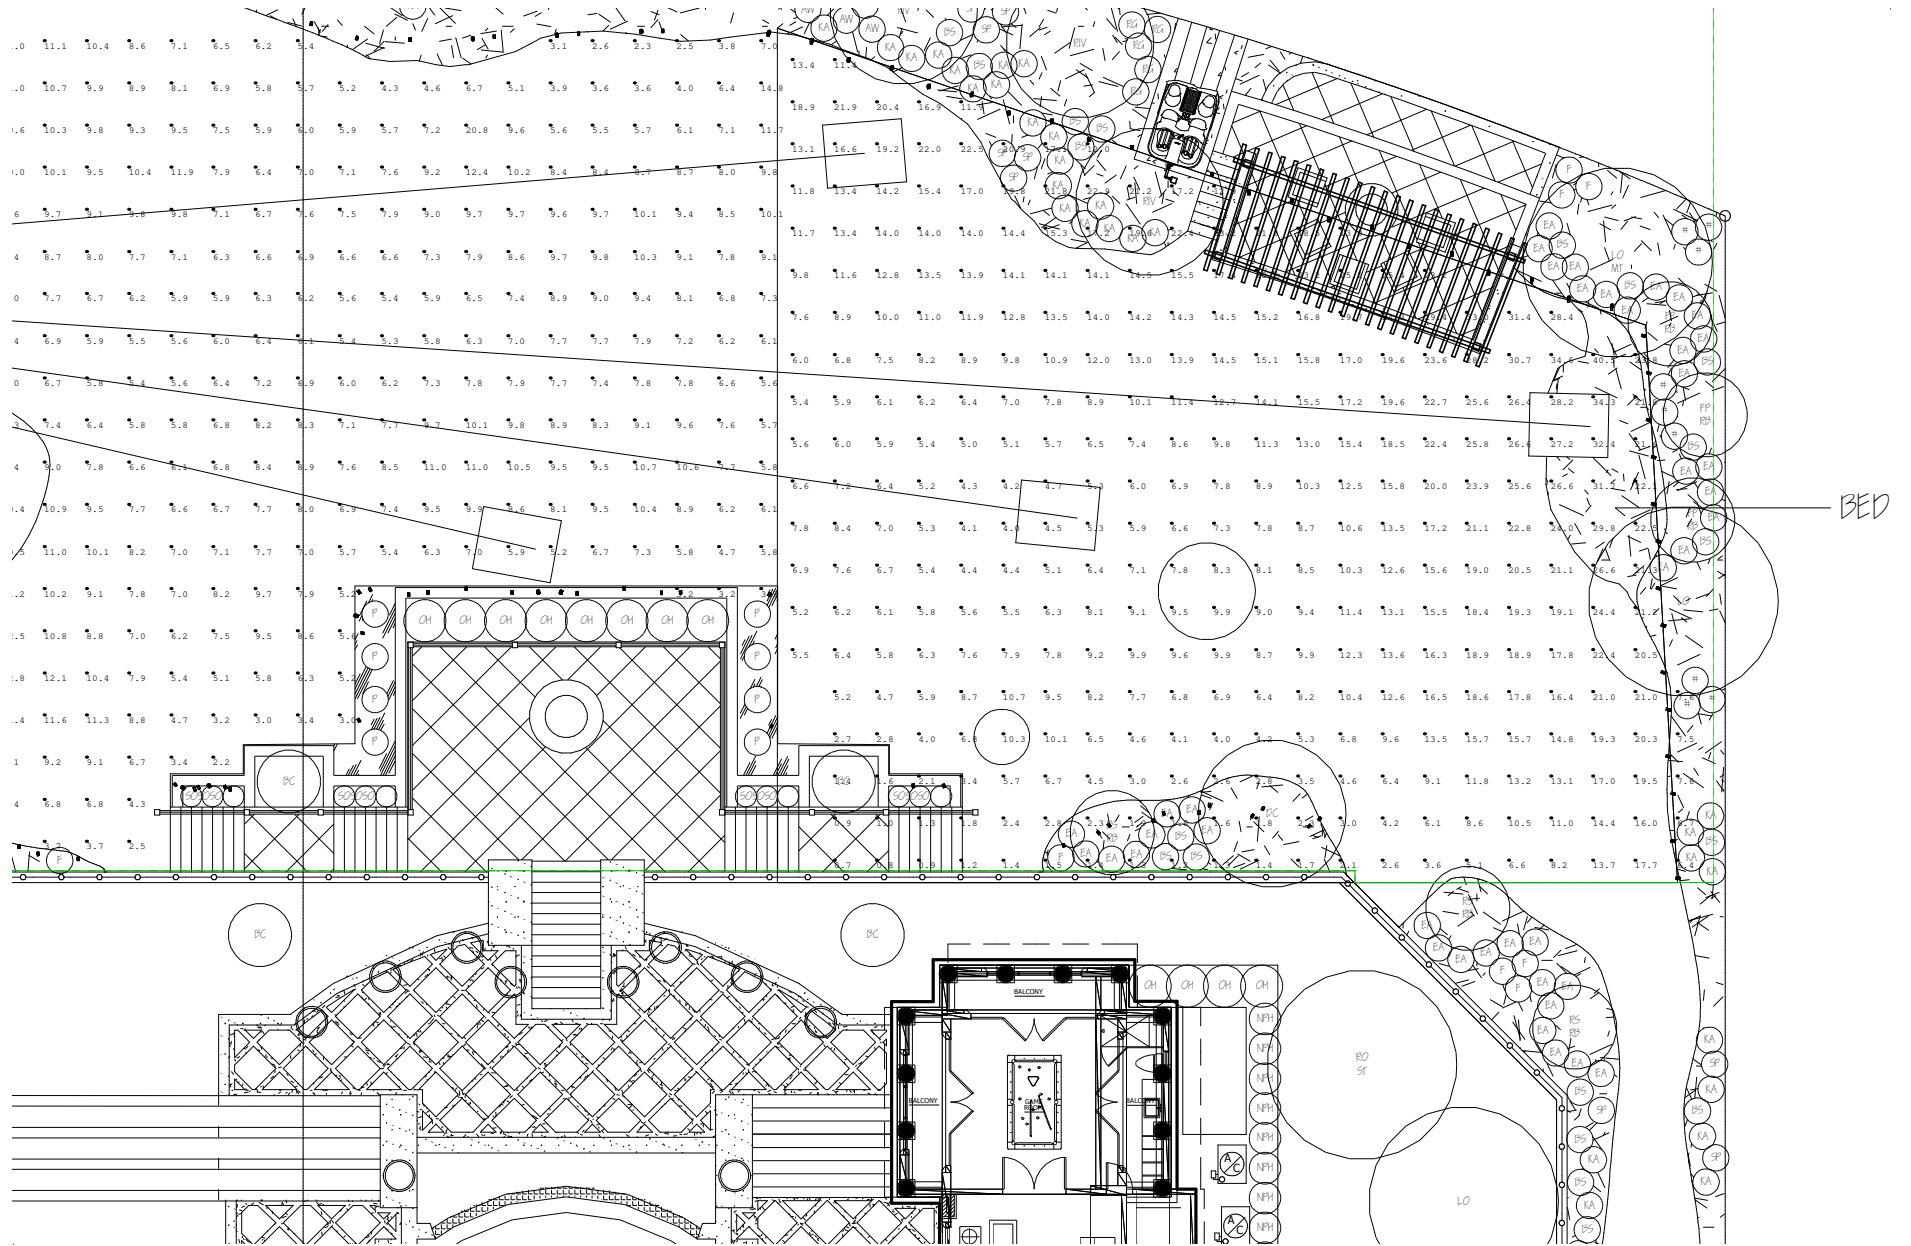


VIEWPOINT: GOLF TEE AREA

Viewpoint - Cont.

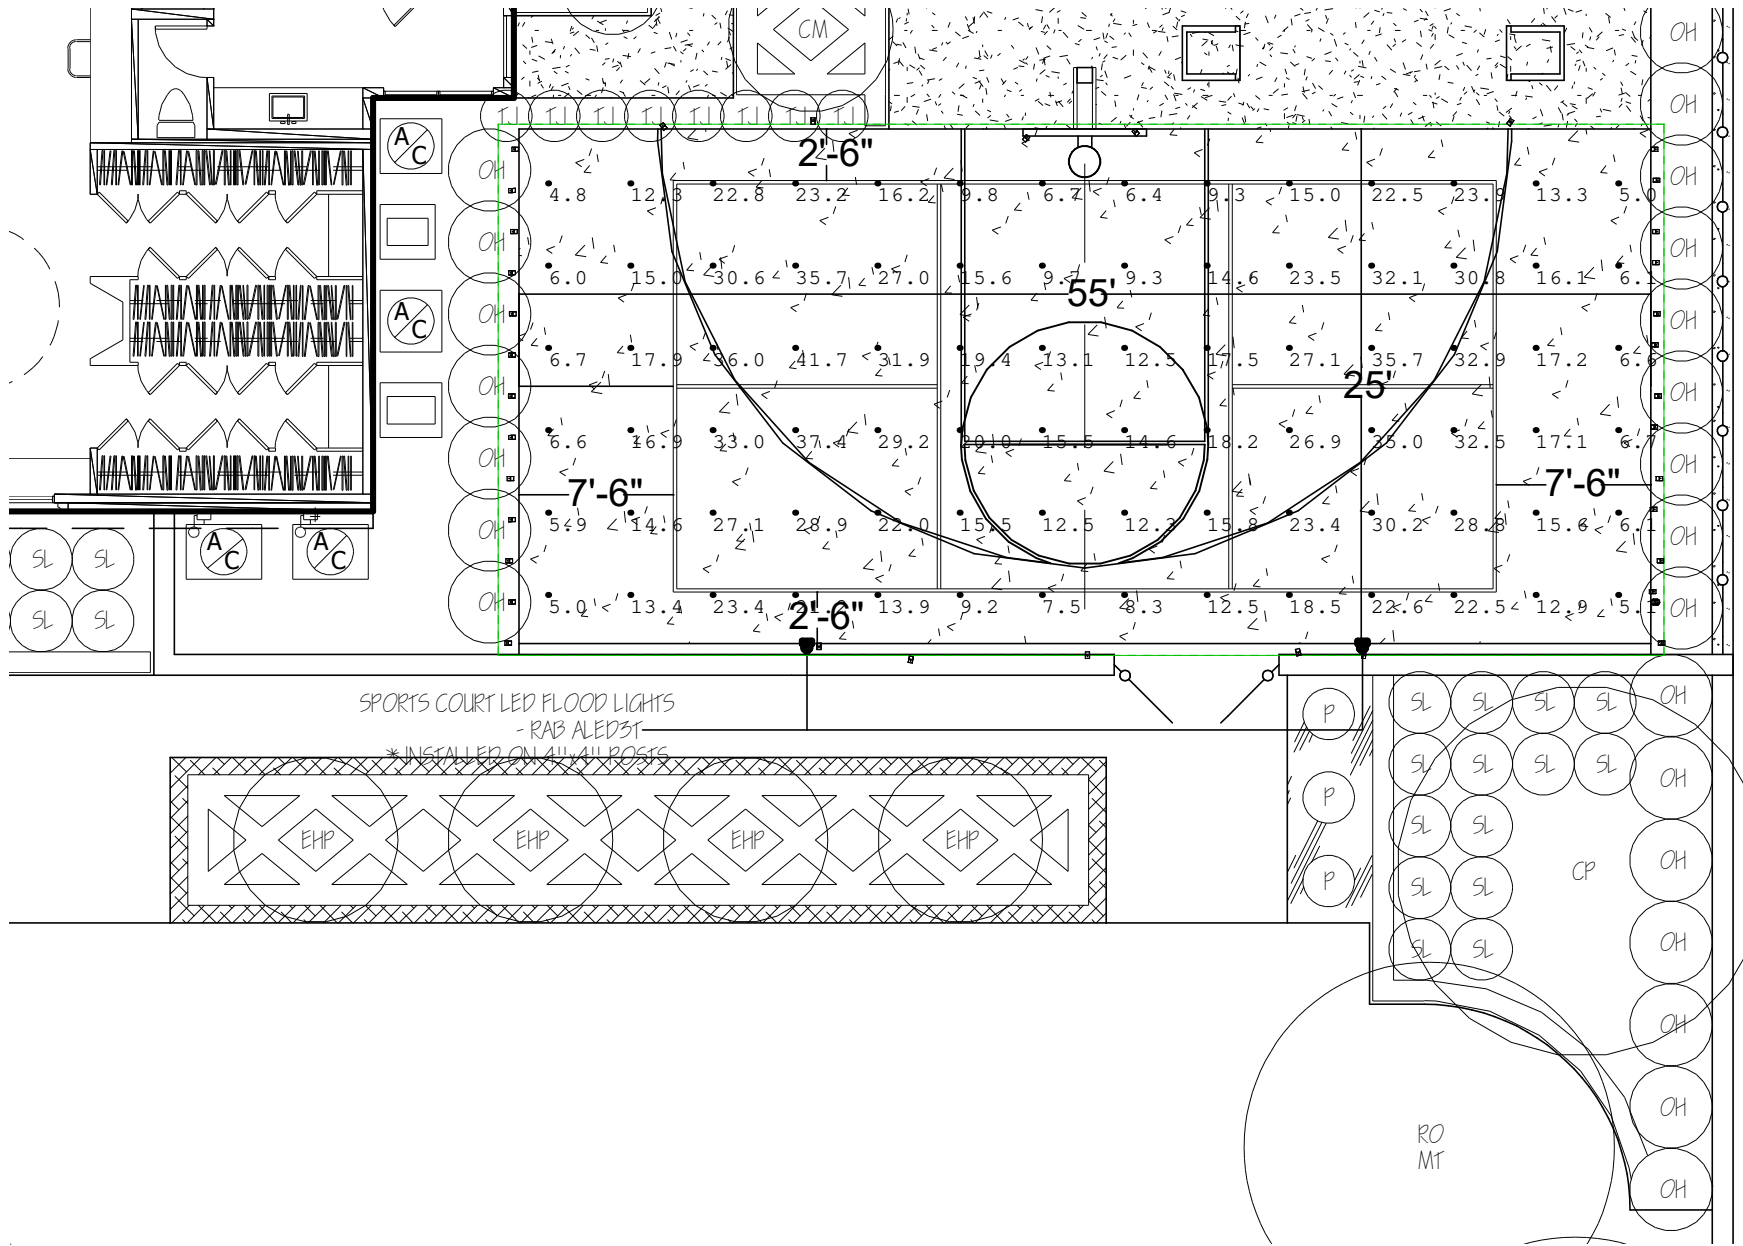


VIEWPOINT: PICKLEBALL

Render View

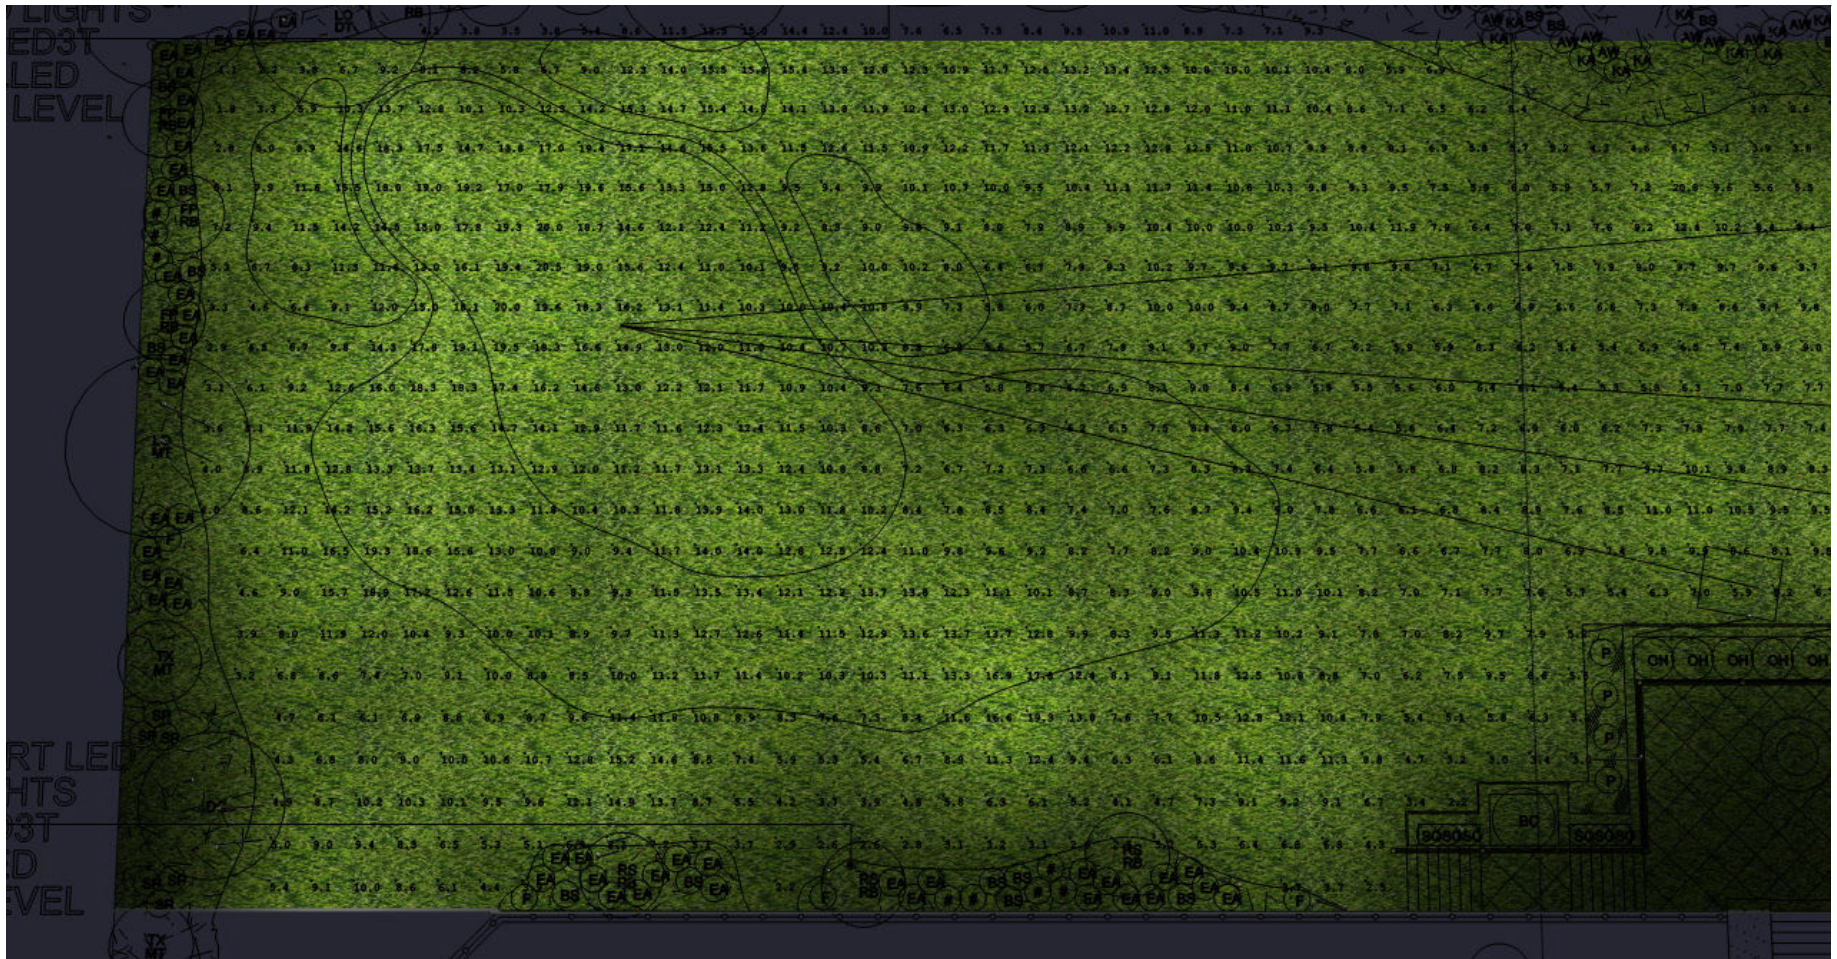


RenderViewpoint_2


Render View - Cont.

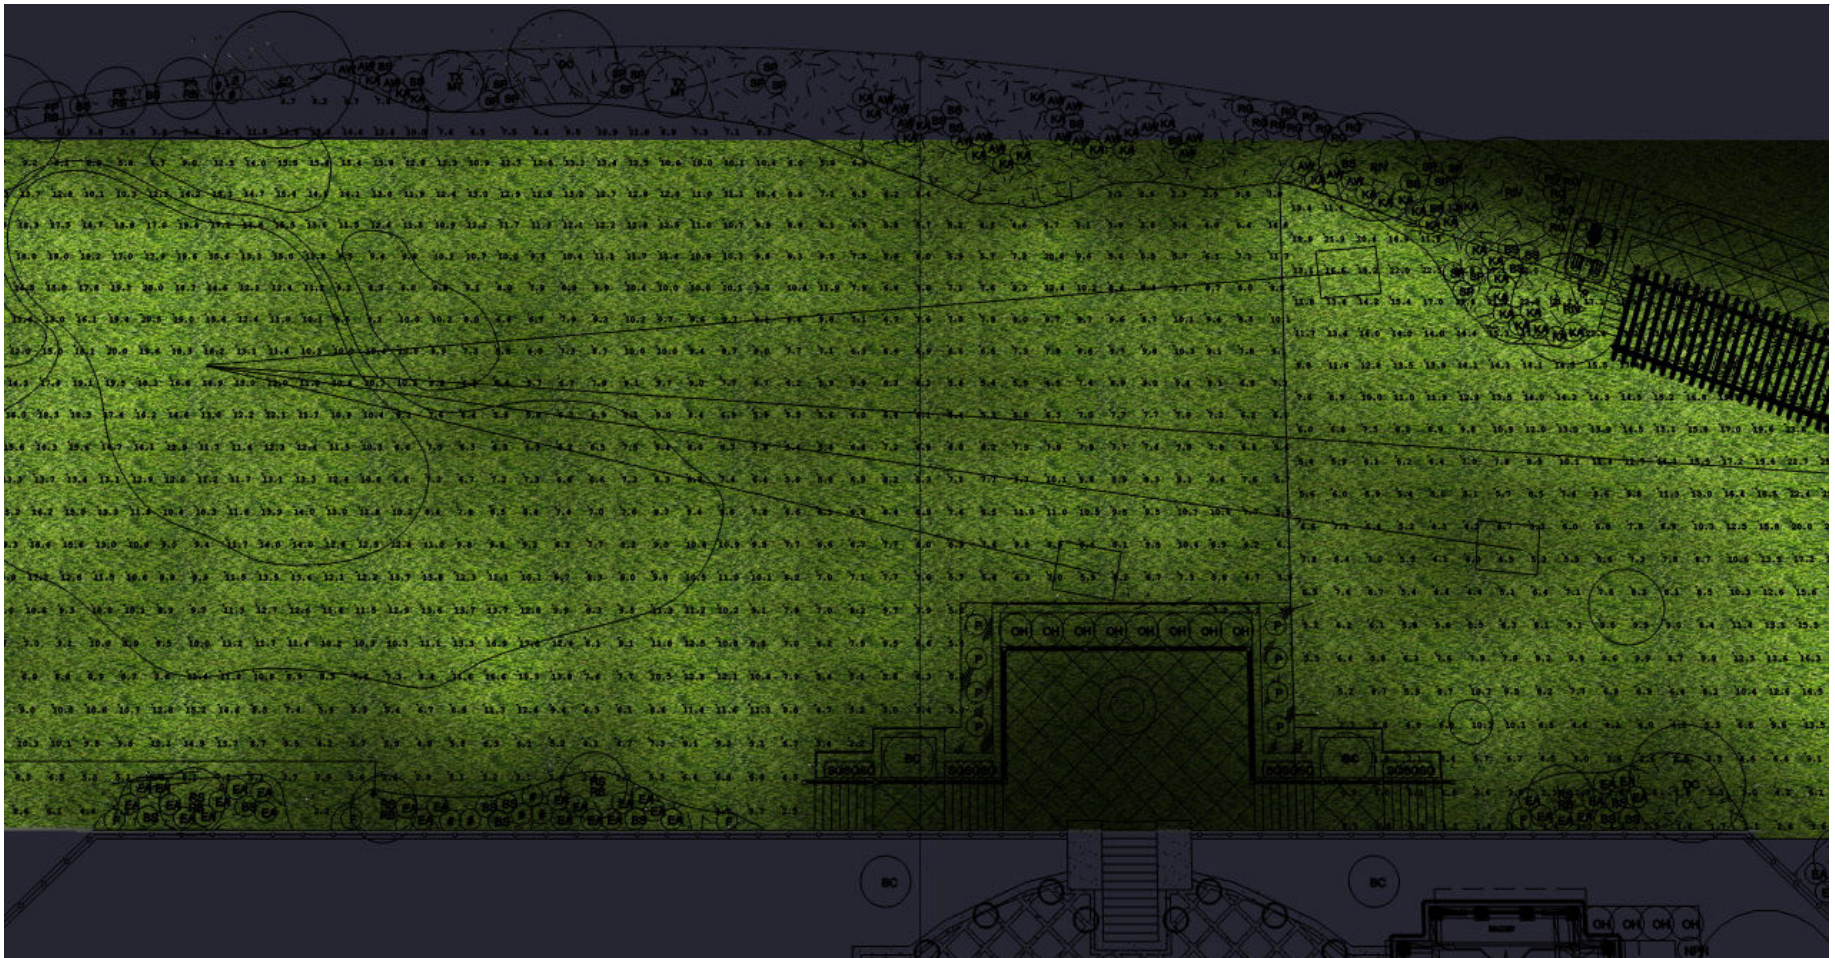

Render View - Cont.

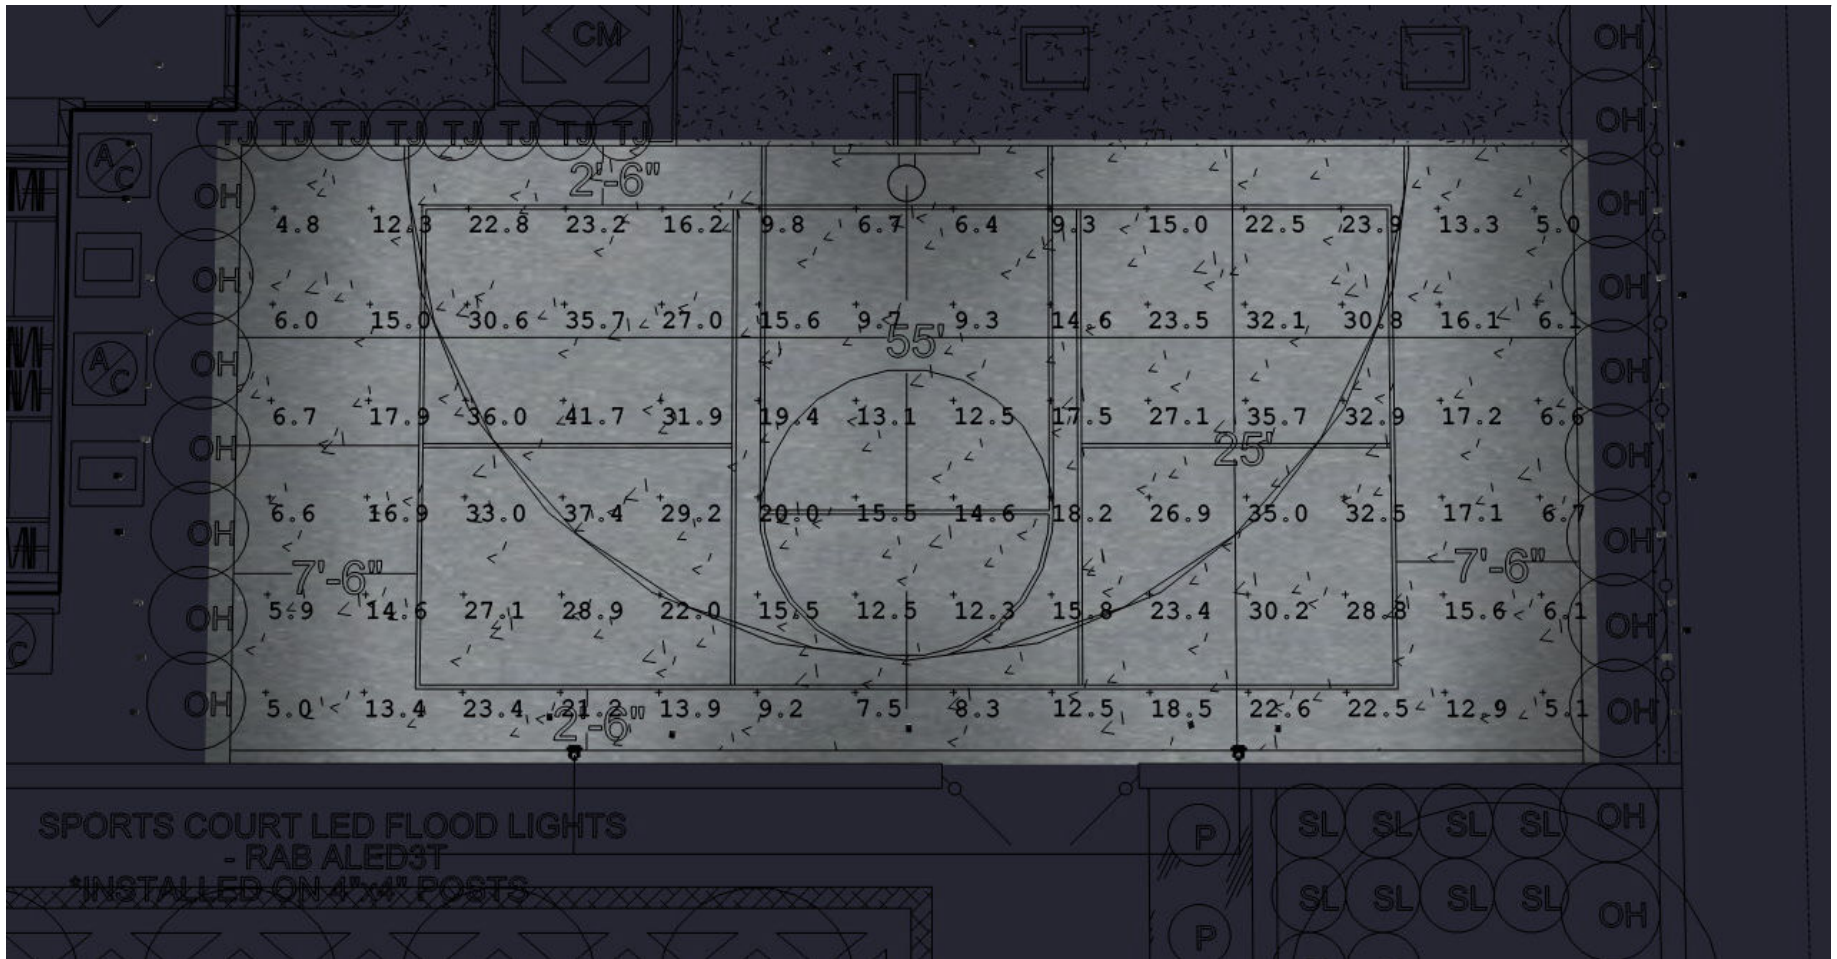

Render View - Cont.

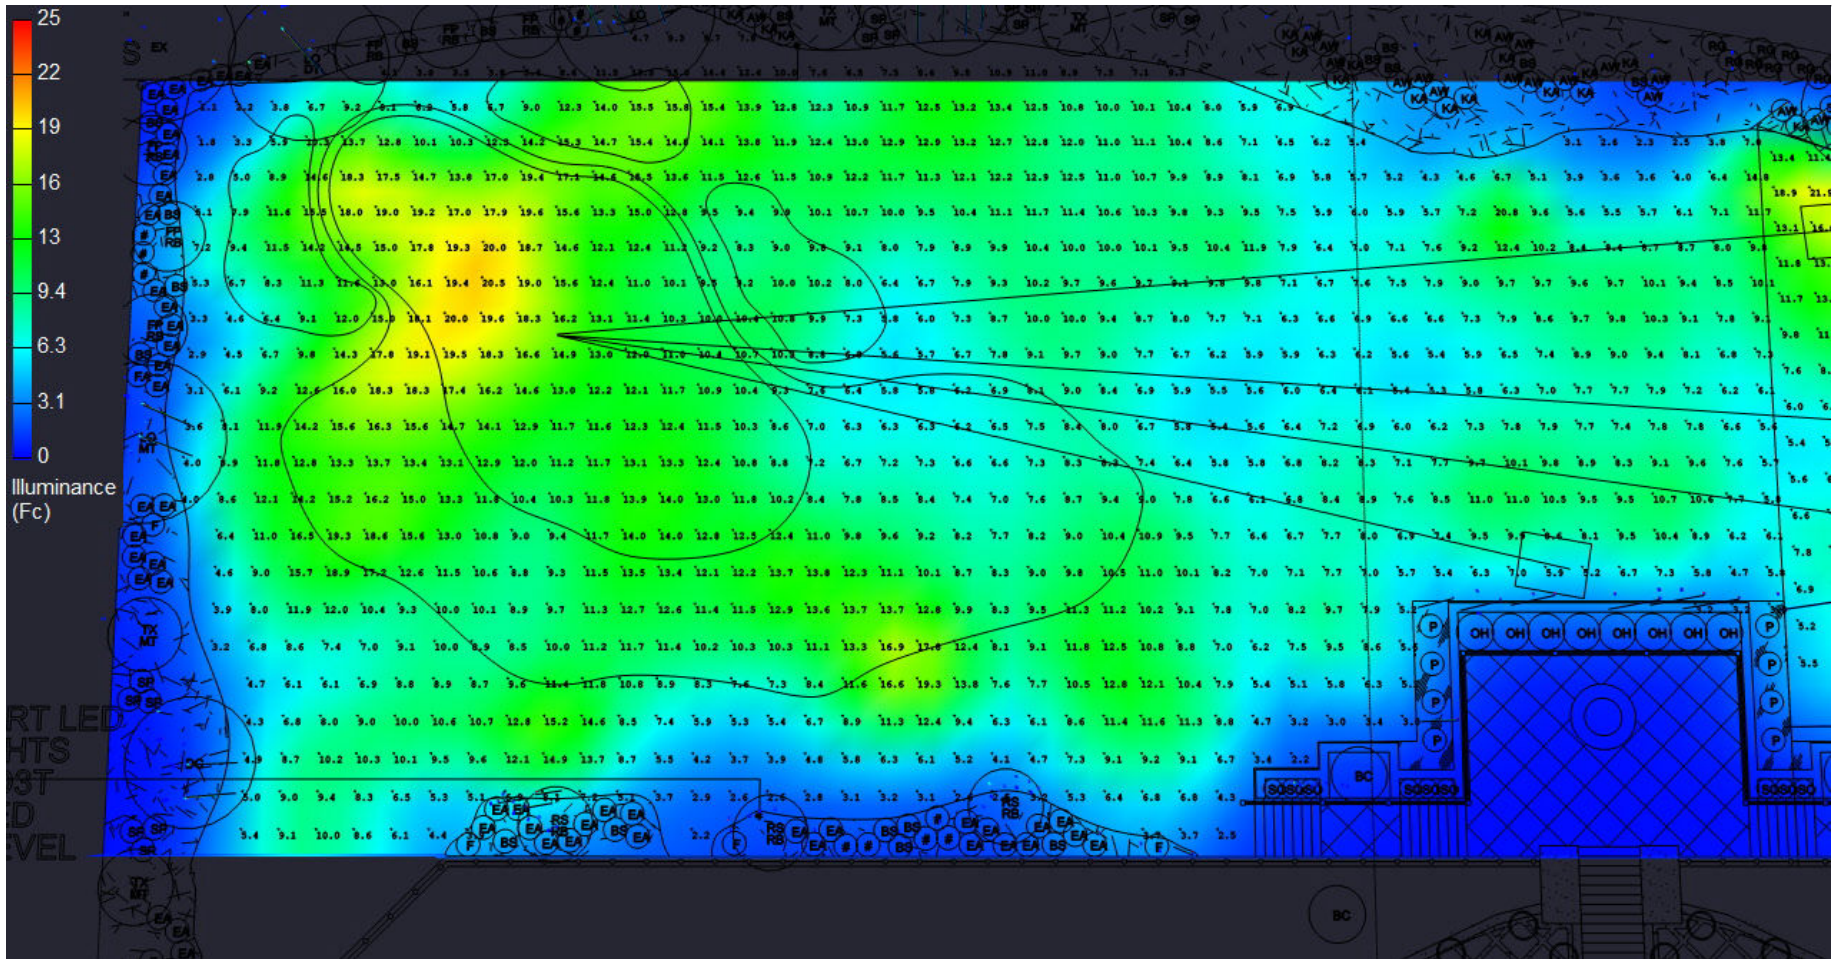

Render View - Cont.

